


1 ENLARGED ELEVATION
327 SCALE: 1/4" = 1'-0"

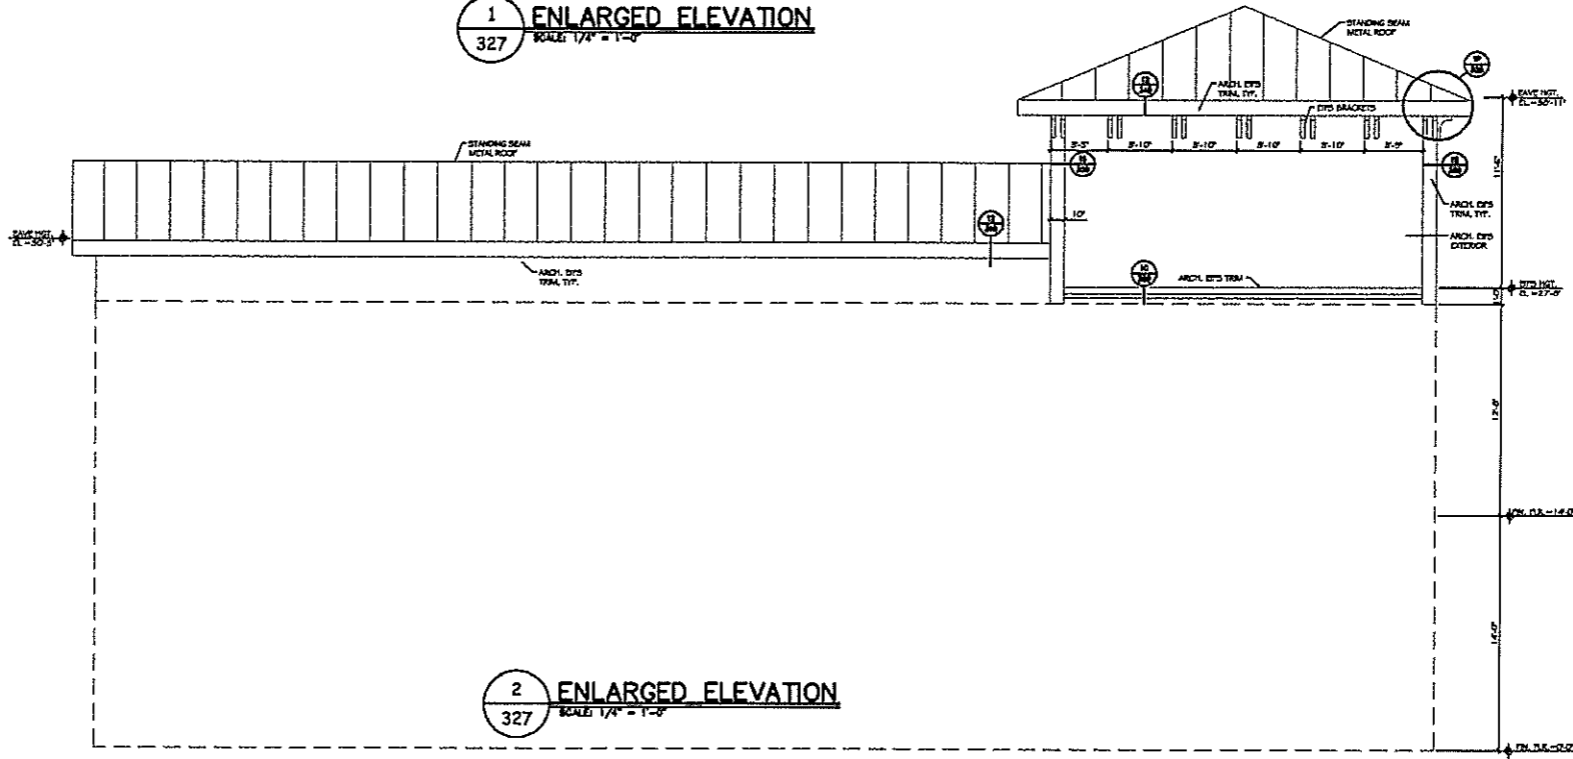

2 ENLARGED ELEVATION
327 SCALE: 1/4" = 1'-0"

Zona & Associates, P.A.
Distinction Architects
 1000 SOUTH WINTER STREET, SUITE 200, PALM BEACH, FLORIDA 33480
 TEL: 561.832.1111 FAX: 561.832.1112
 WWW.ZONA-PA.COM
 DATE: 06/06/03

RETAIL & OFFICE COMPLEX
 FOR
GATEWAY TO AMELIA
 BUILDING NO. 9
 AMELIA ISLAND, FLORIDA

DATE: 06/06/03

DATE	DESCRIPTION	BY	CHKD
06.06.03	OWNER REVIEW		
03.14.03	PERMIT ISSUE		

BLDG. 9
 ENLARGED EXTERIOR ELEVATIONS

327